


PLAN NO. 61900
 DATE 8-1-16
 DESCRIPTION Const. of trks 145 145A 3 & 43119

NO.	GRANTOR	GRANTEE	INSTRUMENT	DATE	RECORD	CHIT. NO.	REMARKS
1	A. Rutledge	N. & C.R.R. Co.	None	About 1859			Page 1

No deed from A. Rutledge, owner at time railroad was built. Charter with claims under decisions of Tennessee Courts.



Name	Date	Description
Tenn. State Hwy. Dept.	6-4-65	Crossing of L.R. by twin spans carrying I-24

RIGHT-OF-WAY AND TRACK MAP
 NASHVILLE, CHATTANOOGA AND ST. LOUIS RY.
 SEQUATCHIE VALLEY BRANCH
 STATION 422+20 TO STATION 528+00
 SCALE, 1 IN. = 200 FT. JUNE 30, 1916

058-005

Sheet No. 5 of 31 sheets of
 Sequatchie Valley Branch from
 Survey Station 422+20 to Survey
 Station 528+00
 J. H. [Signature]
 Variation Engineer

M.P. 8.3 to 10.3

MARION CO. TENN.

V-9
 4